


STATE OF CALIFORNIA
DEPARTMENT OF TRANSPORTATION
PROJECT PLANS FOR CONSTRUCTION ON
STATE HIGHWAY
IN MERCED COUNTY
NEAR MERCED FROM BUCHANAN HOLLOW ROAD
TO 0.5 KM NORTH OF McHENRY ROAD

TO BE SUPPLEMENTED BY STANDARD PLANS DATED MAY 2006


Dist	COUNTY	ROUTE	POST MILES TOTAL PROJECT	SHEET No.	TOTAL SHEETS
10	Mer	99	R4.6/R10.5		

LOCATION MAP

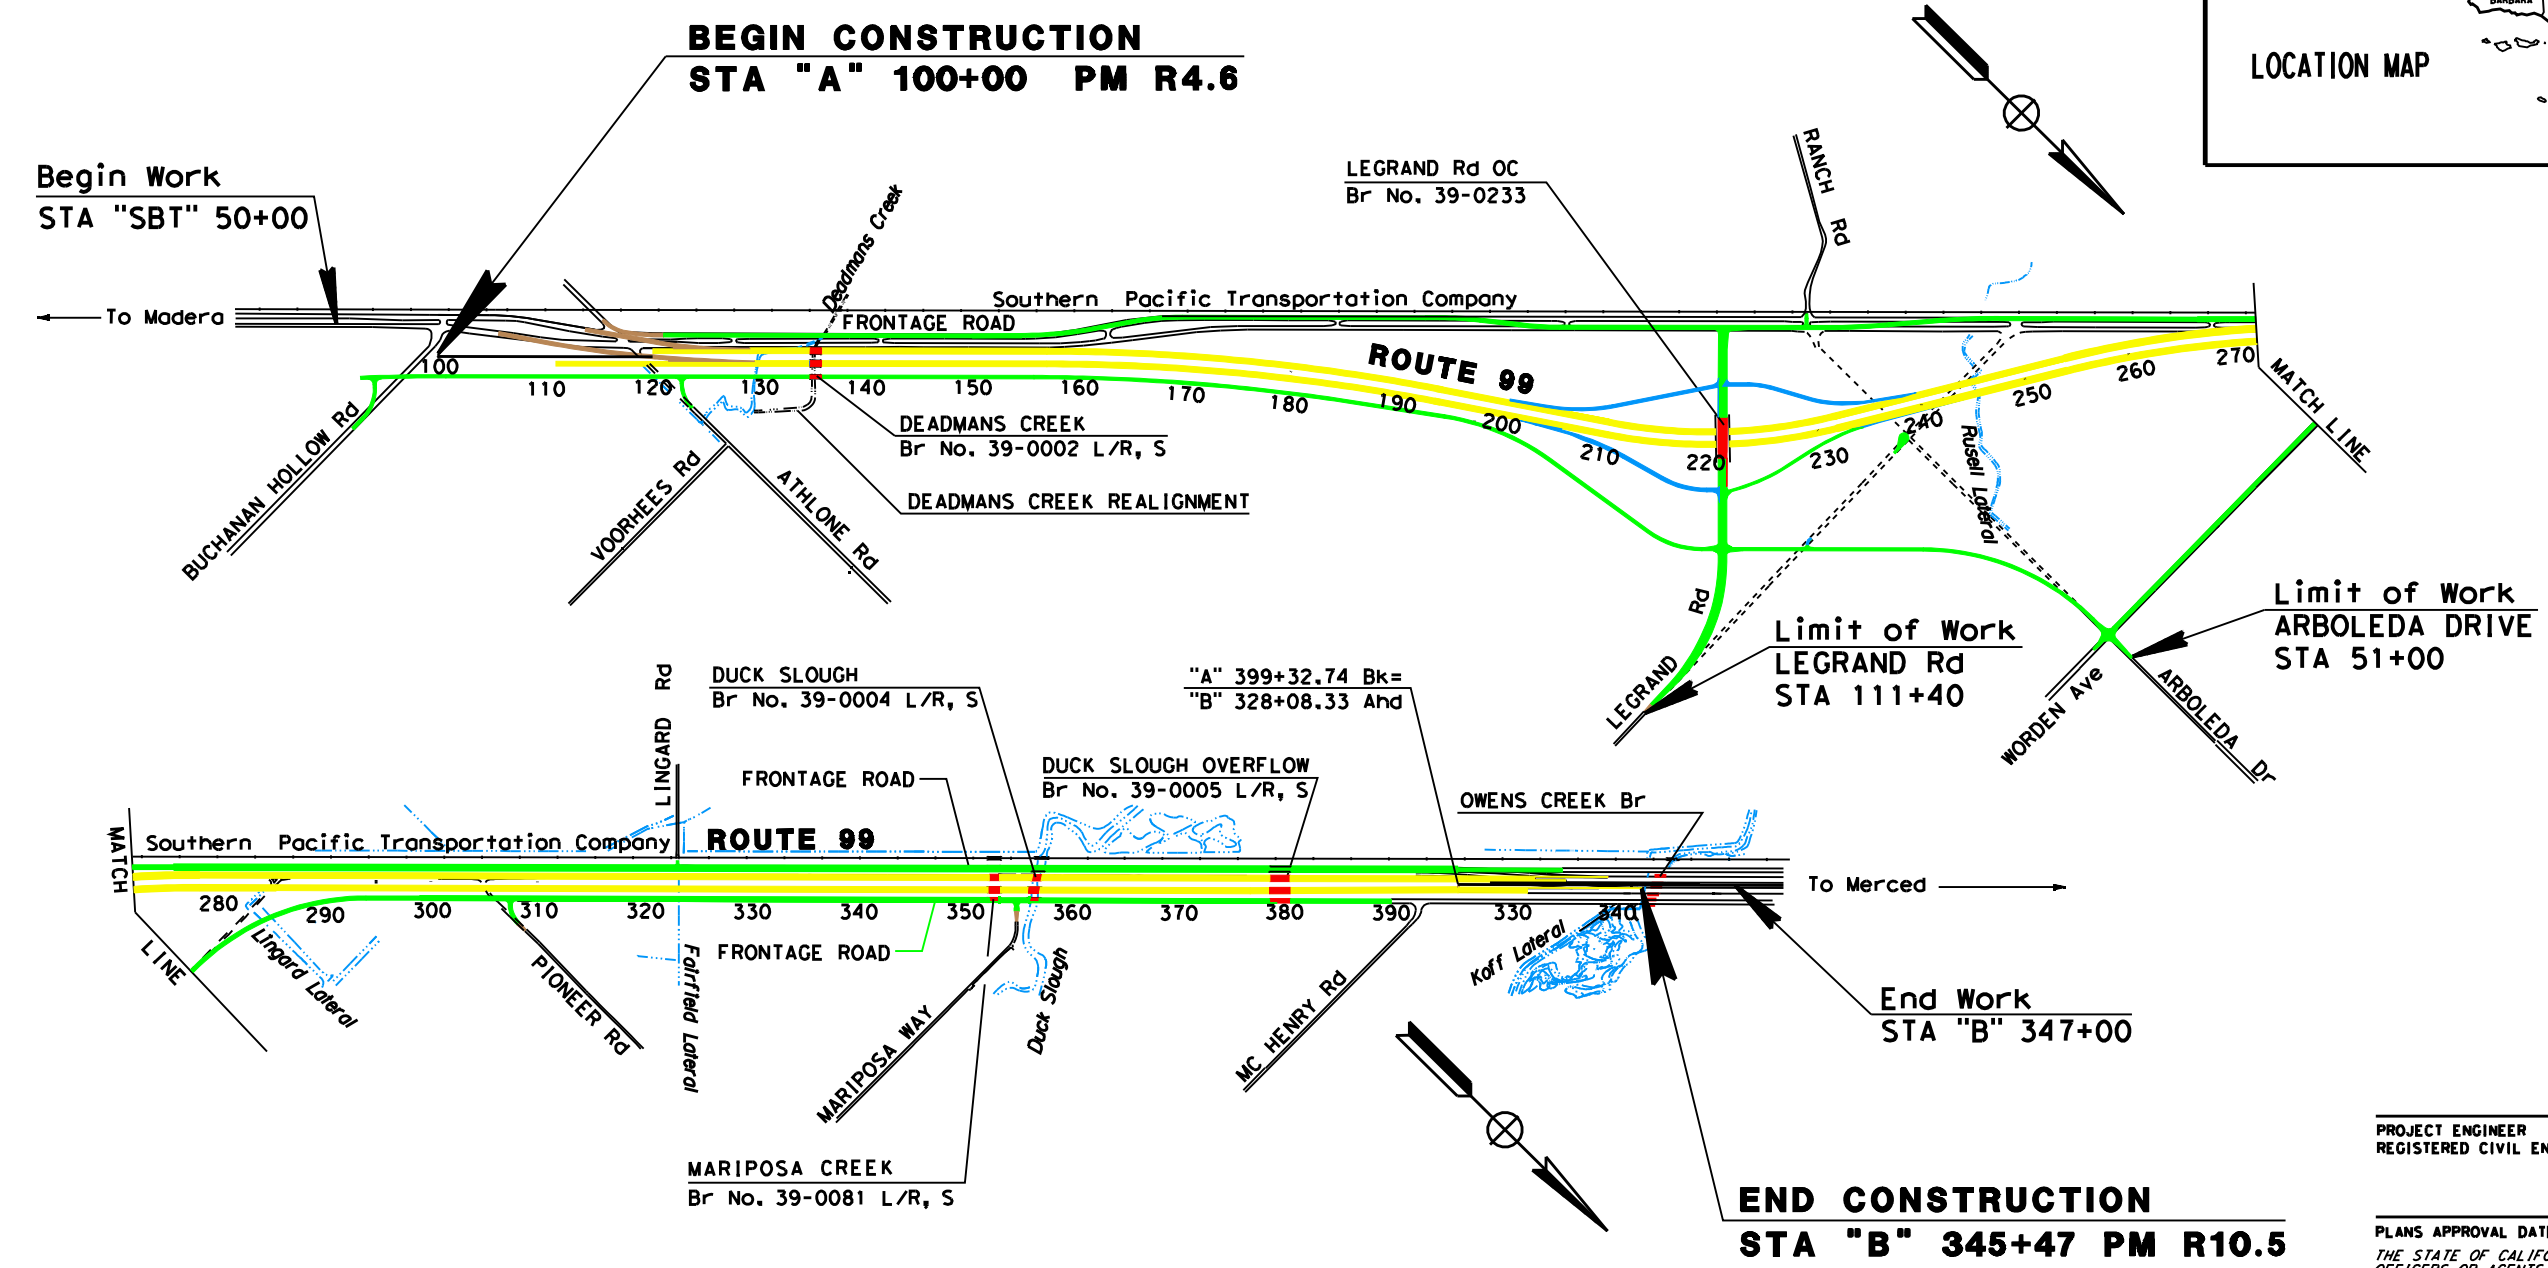

PROJECT MANAGER
PETER JEMERICBE
 DESIGN ENGINEER
ROBERTO BANDA

PROJECT ENGINEER _____ DATE _____
 REGISTERED CIVIL ENGINEER

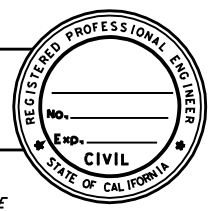

PLANS APPROVAL DATE _____
 THE STATE OF CALIFORNIA OR ITS OFFICERS OR AGENTS SHALL NOT BE RESPONSIBLE FOR THE ACCURACY OR COMPLETENESS OF ELECTRONIC COPIES OF THIS PLAN SHEET.

THE CONTRACTOR SHALL POSSESS THE CLASS (OR CLASSES) OF LICENSE AS SPECIFIED IN THE "NOTICE TO CONTRACTORS."